


Plan View

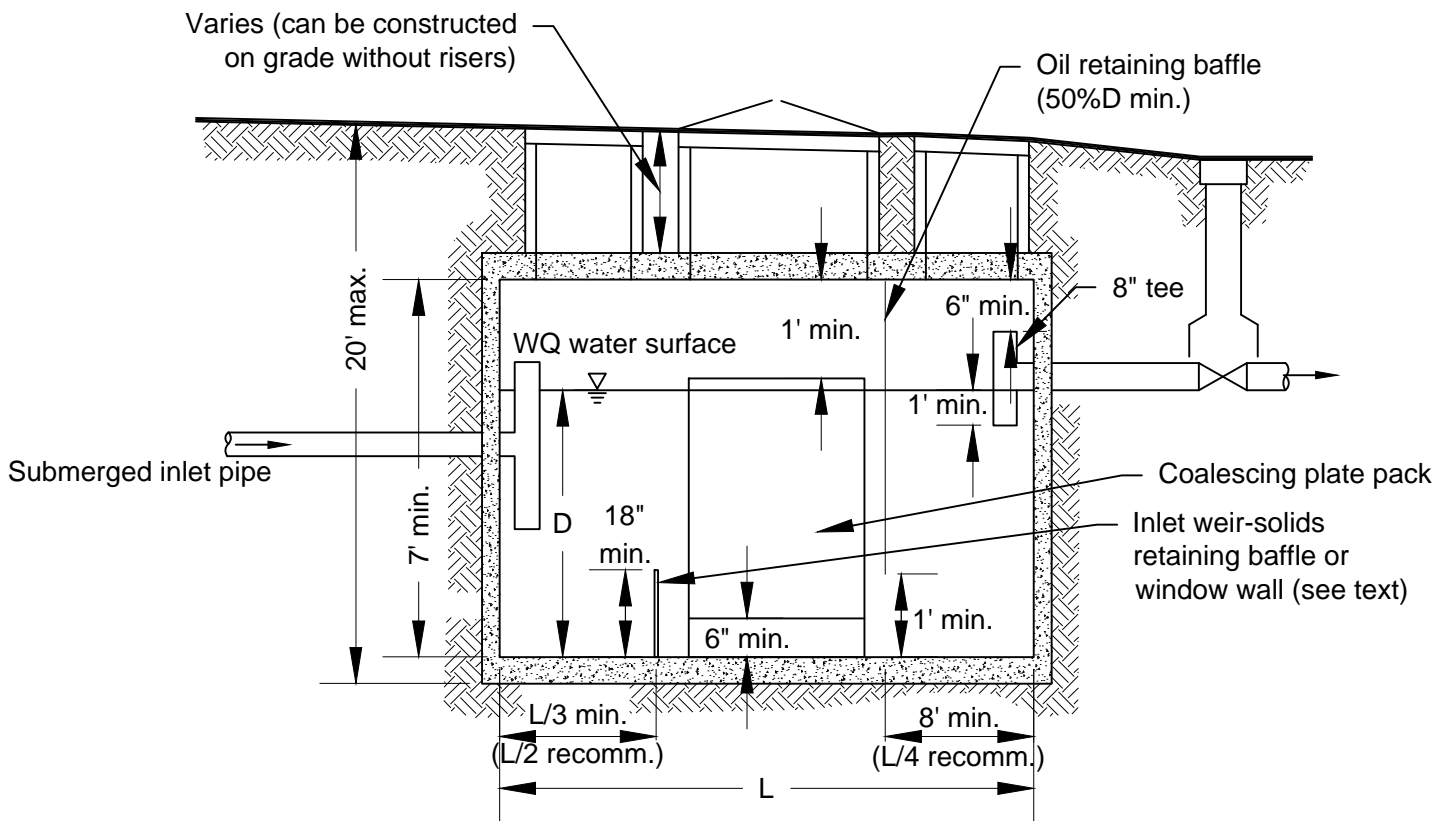

Section View

NOT TO SCALE

Source: King County  
(reproduced with permission)

## Coalescing Plate Separator

Revised June 2016